


FLOOR PLAN

MAIN LEVEL

<p>SHEET:</p> <p>A2.1</p>	<p>DATE:</p> <p>6/2/124</p> <p>SCALE:</p> <p>1/4"=1'</p>	<p>PROJECT:</p> <p>INTERSTATE HOMES LOT 43 - SUNSET VIEW ESTATES LAVERKIN, UTAH</p>	<p>SHEET TITLE:</p> <p>FLOOR PLAN MAIN LEVEL</p>	<p>(307) 202-0960 (307) 202-3151</p>
----------------------------------	--	--	---	---

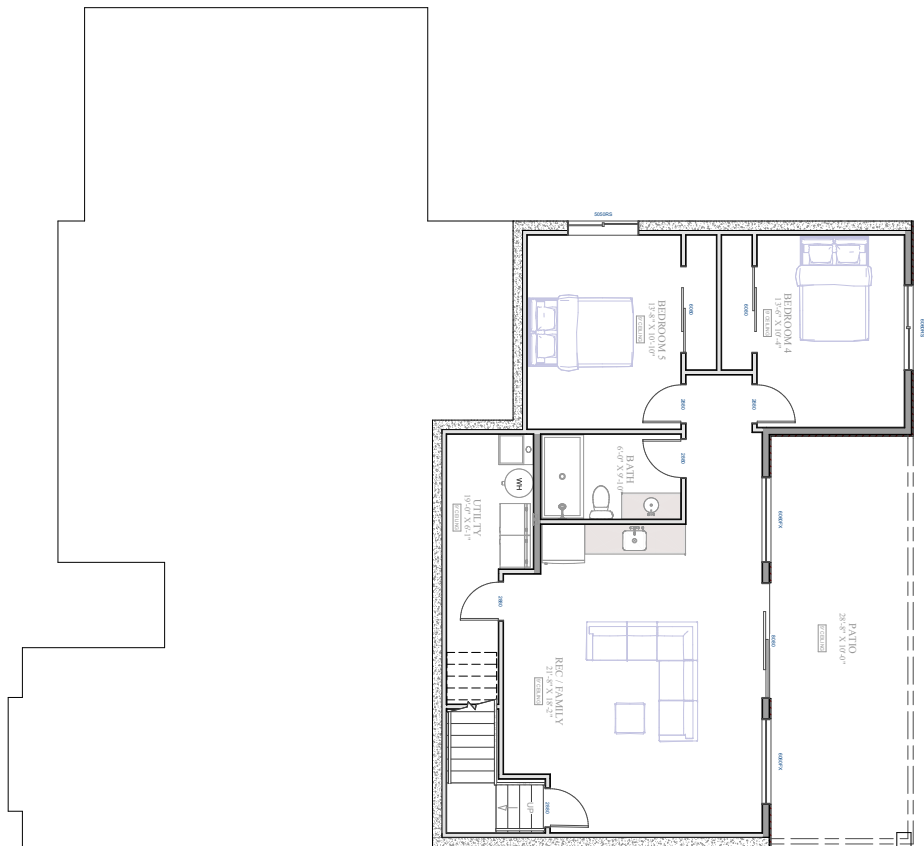

FLOOR PLAN
BASEMENT LEVEL

<p>(307) 202-0960 (307) 202-3151</p>	<p>SHEET TITLE: FLOOR PLAN BASEMENT LEVEL</p>	<p>PROJECT: INTERSTATE HOMES LOT 43 - SUNSET VIEW ESTATES LAVERKIN, UTAH</p>	<p>DATE: 6/2/124</p> <p>SCALE: 1/4"=1'</p>	<p>SHEET: A2.2</p>
--------------------------------------	--	---	--	-------------------------------