
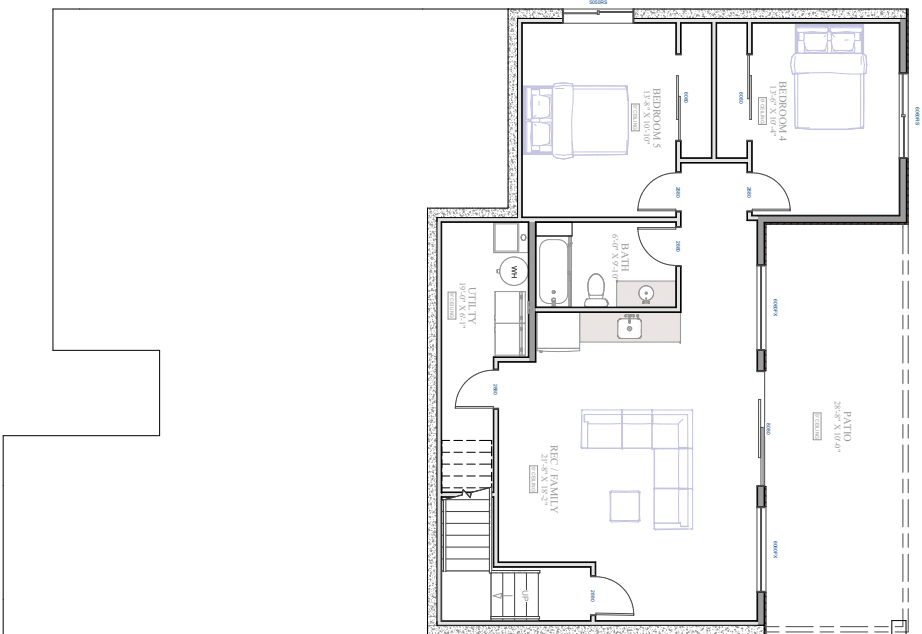



FLOOR PLAN

MAIN LEVEL

SHEET: A2.1	SCALE: 1/4"=1'	DATE: 7/16/24	PROJECT: INTERSTATE HOMES LOT 44 - SUNSET VIEW ESTATES LAVERKIN, UTAH	SHEET TITLE: FLOOR PLAN MAIN LEVEL	 (307) 202-0960 (307) 202-3151
	<p>PROJECT: INTERSTATE HOMES LOT 44 - SUNSET VIEW ESTATES LAVERKIN, UTAH</p> <p>SHEET TITLE: FLOOR PLAN MAIN LEVEL</p>				



FLOOR PLAN
BASEMENT LEVEL

PROJECT: INTERSTATE HOMES LOT 44 - SUNSET VIEW ESTATES LAVERKIN, UTAH	SHEET TITLE: FLOOR PLAN BASEMENT LEVEL	 (307) 202-0960 (307) 202-3151
DATE: 7/16/24 SCALE: 1/4"=1' SHEET: A2.2		