


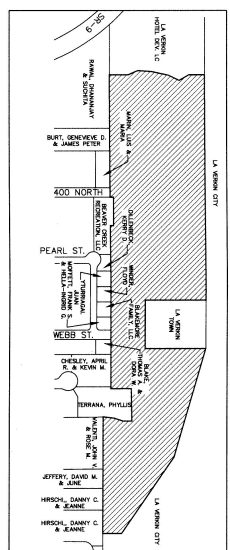

SCALE 1" = 50'
SCALE 1" = 100'


SUNSET VIEW ESTATES

LOCATED IN SECTION 24, T41S, R13W



LEGEND

- ◆ FOUND SECTION MONUMENT (AS DESCRIBED)
- SET 5/8" X 20" REBAR
- △ CALCULATED POINT (NOT SET)
- UTILITY EASEMENTS

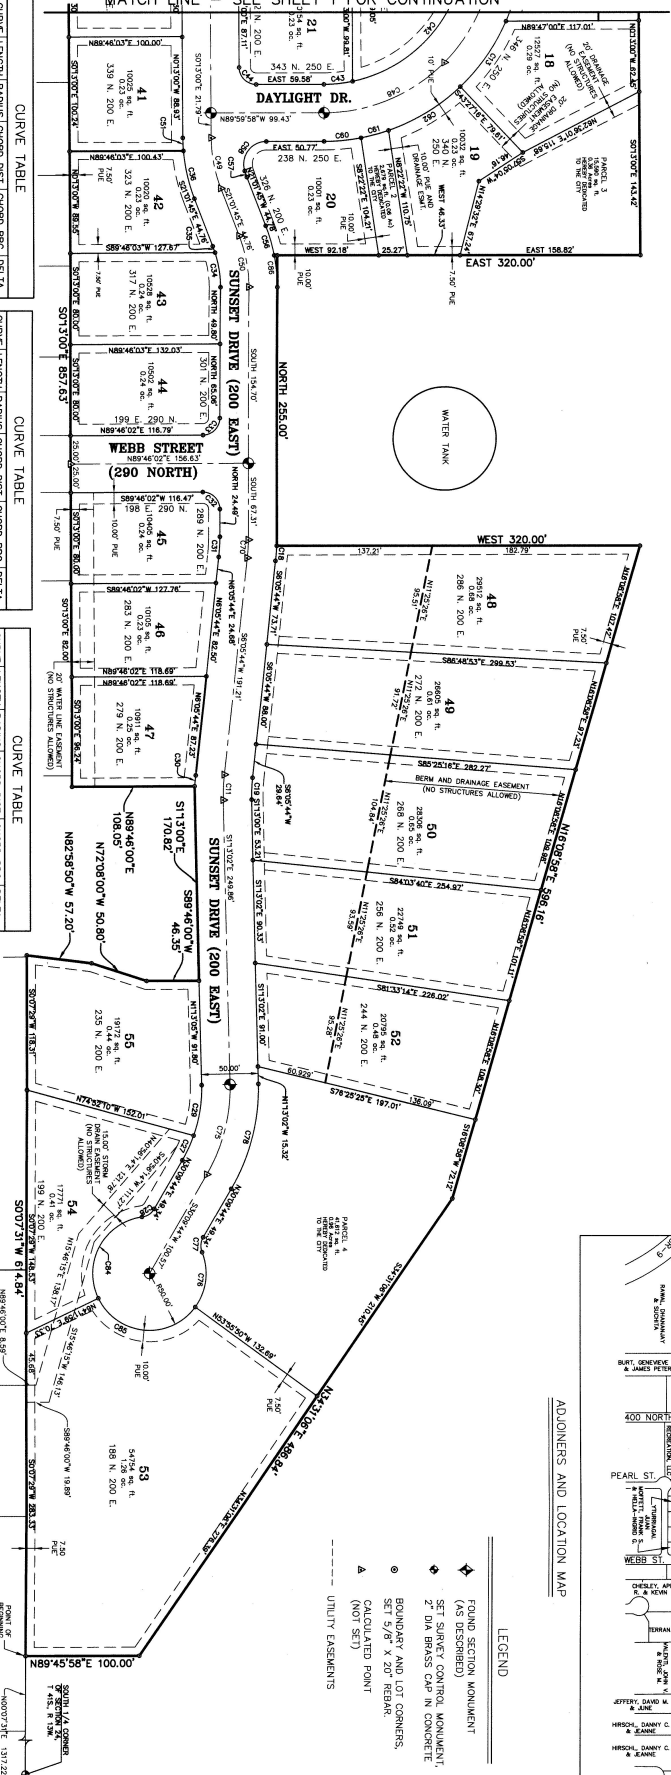

CURVE TABLE			
CHORD LENGTH	RADIUS	CHORD DIST	CHORD BEG. DELTA
SUNSET VIEW ESTATES
SUBDIVISION
SECTION 24, T41S, R13W

SCALE 1" = 50 FEET




K:\17-02-03 Sunset View\CD\Survey\Final\Plan\Plan & Perm\Plan 03-08-16.dwg 8/2/2017 8:42 AM